









BOMBINES AMAESTRADOS				
	modelo	medida	leva	clave
	7534	35/35	1200	1600
		40/40	1200	1600
		40/70	1200	1600
		45/45	1200	1600
			1200	1600
			1200	1600
	modelo	medida	leva	clave
	7531	35/35	1200	1600
		40/40	1200	1600
		40/85	1200	1600
		40/100	1200	1600
		45/45	1200	1600
		50/50	1200	1600
	modelo	medida	leva	clave
	7532	10/35	1200	1600
		10/40	1200	1600
		10/45	1200	1600
		10/50	1200	1600
		10/65	1200	1600
			1200	1600
	modelo	medida	leva	clave
	7050	29 mm $\phi$ espadin		1400
	modelo	medida	leva	clave
	7320	30,4 mm $\phi$ palanca		1500
	modelo	cuerpo	arco	clave
	candado	48 x 56 mm	64 mm	1600
		48 x 56 mm	27 mm	1600



BOMBINES CUADRANTE  
TORRE 4

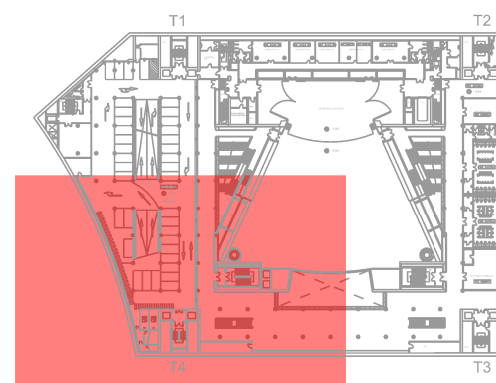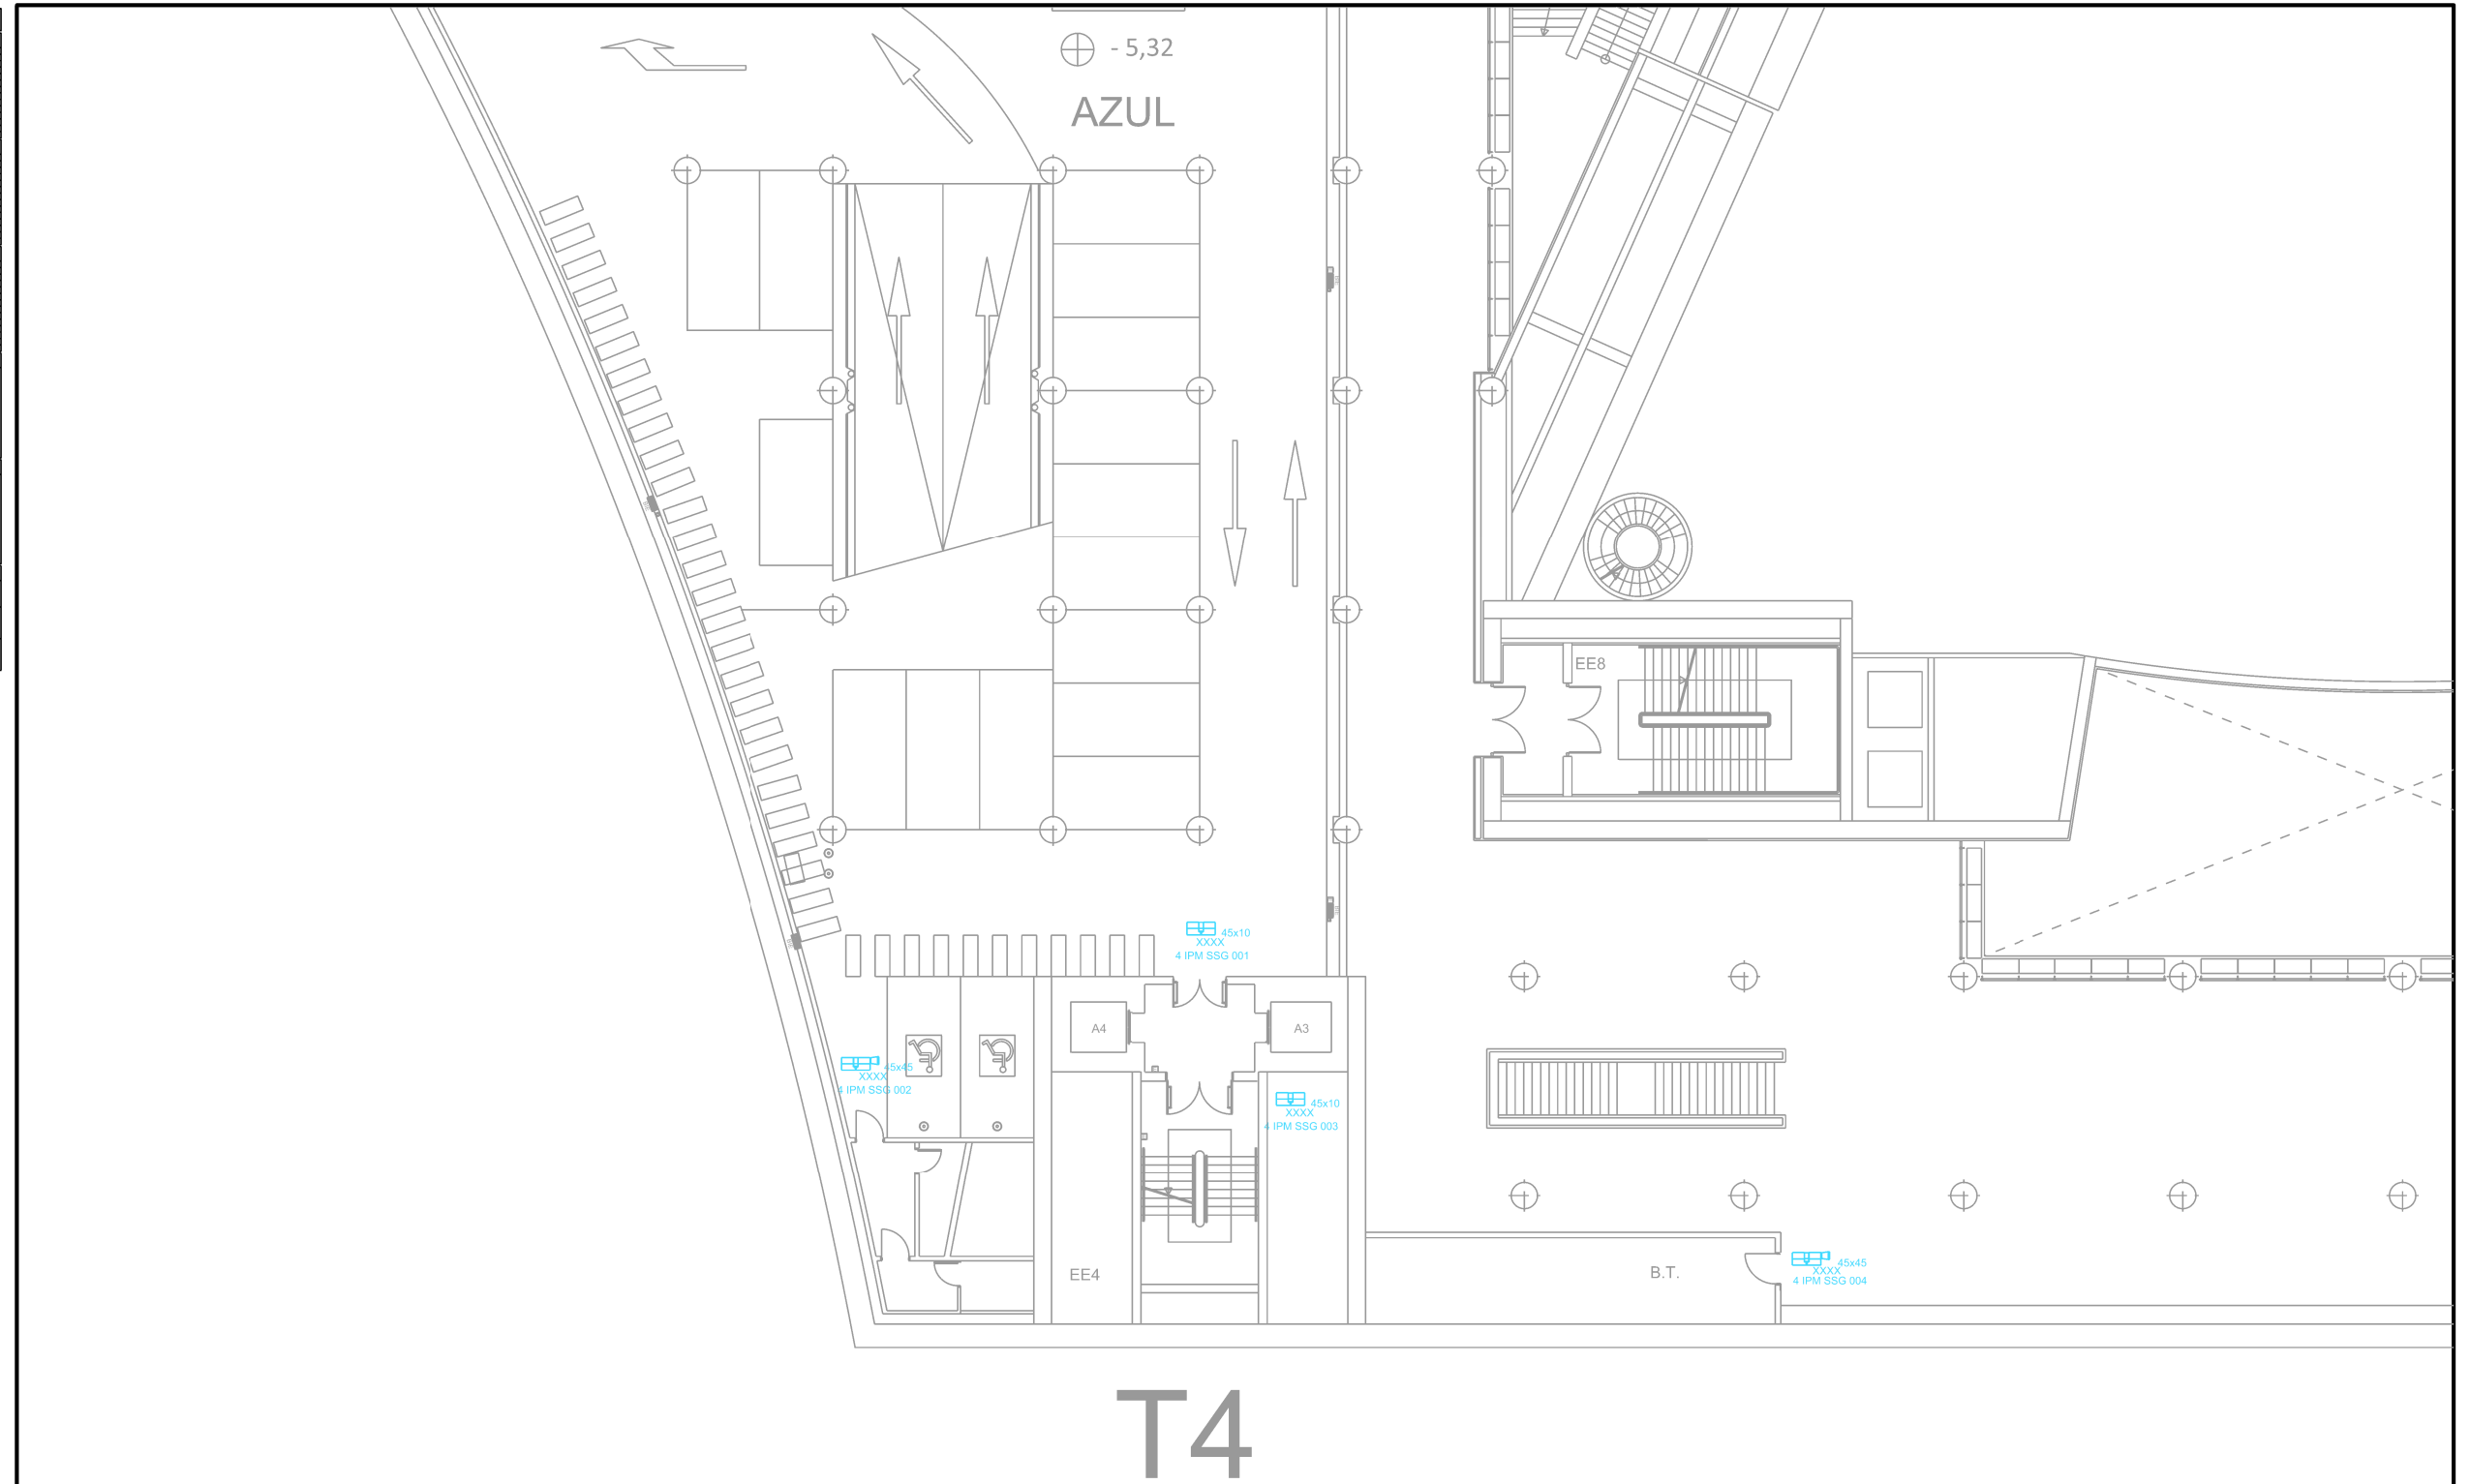

EDIFICIO  
PALACIO MUNICIPAL  
IFEMA MADRID

PLANTA  
SOTANO  
SEGUNDO

F I C H E R O
PMCO_BB_SSG_001

ESCALA  
1:250

FECHA	09-2023
-------	---------