


FORMAT AD (11B9XB4)1)Tilke GmbH & Co. KG. ALL COPYRIGHTS RESERVED. CONTENT PROPRIETARY.

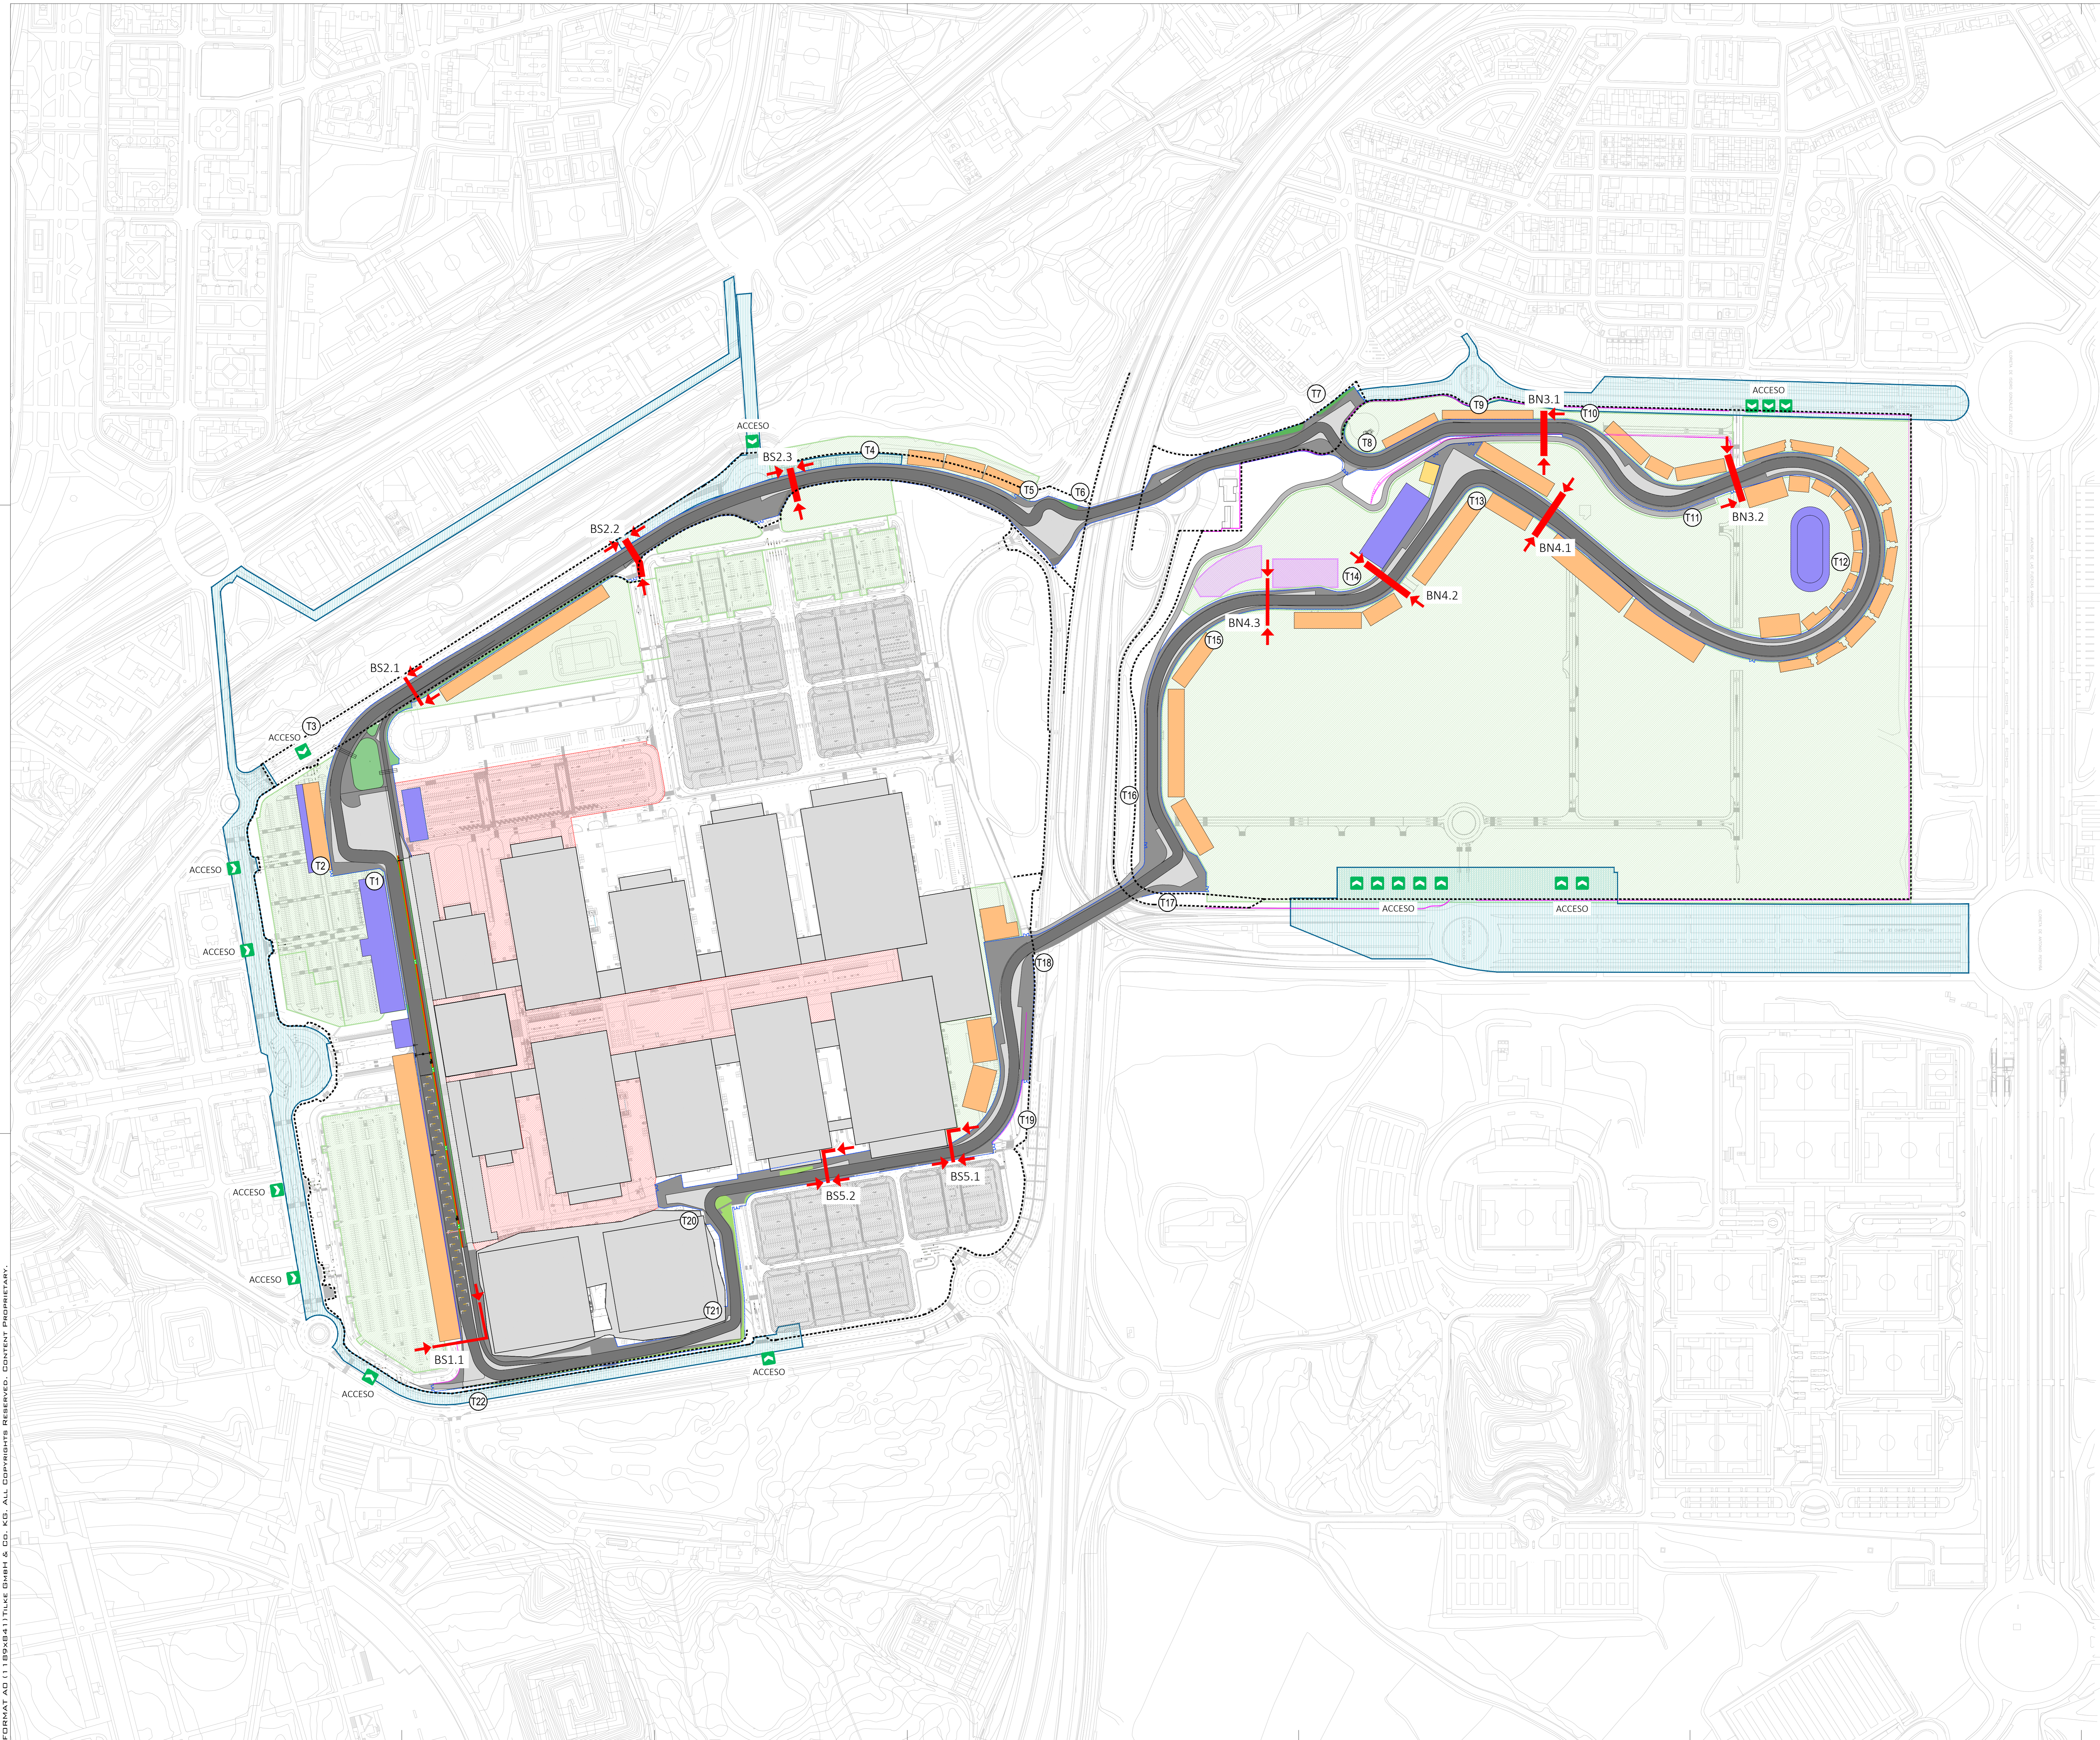

**LEGEND**

- TEMPORARY STRUCTURES - BRIDGES
- BUILDINGS
- RACE RELATED AREAS
- GRANDSTANDS
- HOSPITALITIES
- PELOUSE
- FAN ZONES
- PARKINGS
- EXTERIOR CIRCULATION AREAS
- PERIMETER FENCE

\*\*\*All intellectual property rights to the content provided by the client remain with the client. This drawing is confidential and intended solely for the specified project use.

0 50 100 200 m

REV.	MODIFICATION	DATE	DRAWN	CHECK

STATUS: **CONCEPT DESIGN**

CLIENT: **IFEMA MADRID**

PROJECT: **F1 Street Circuit Madrid - Operations**

DRAWING TITLE: **Temporary Structures - Bridges Overview Plan**

DESIGN: **Tilke**

DATE: 23.12.2025

DRAWN BY: gpy

CHECKED: ktj

CAD-NR.: MASATSB-0110

PHI-NR.: 4852-010

SCALE: 1:2500

DRAWING-NR.: **TS-B 3-10-00**

REVISIONS:

