



EL DESARROLLO DEL PROYECTO FINAL DEBERÁ ESTAR ACORDE CON LA NORMATIVA EN VIGOR APLICABLE.

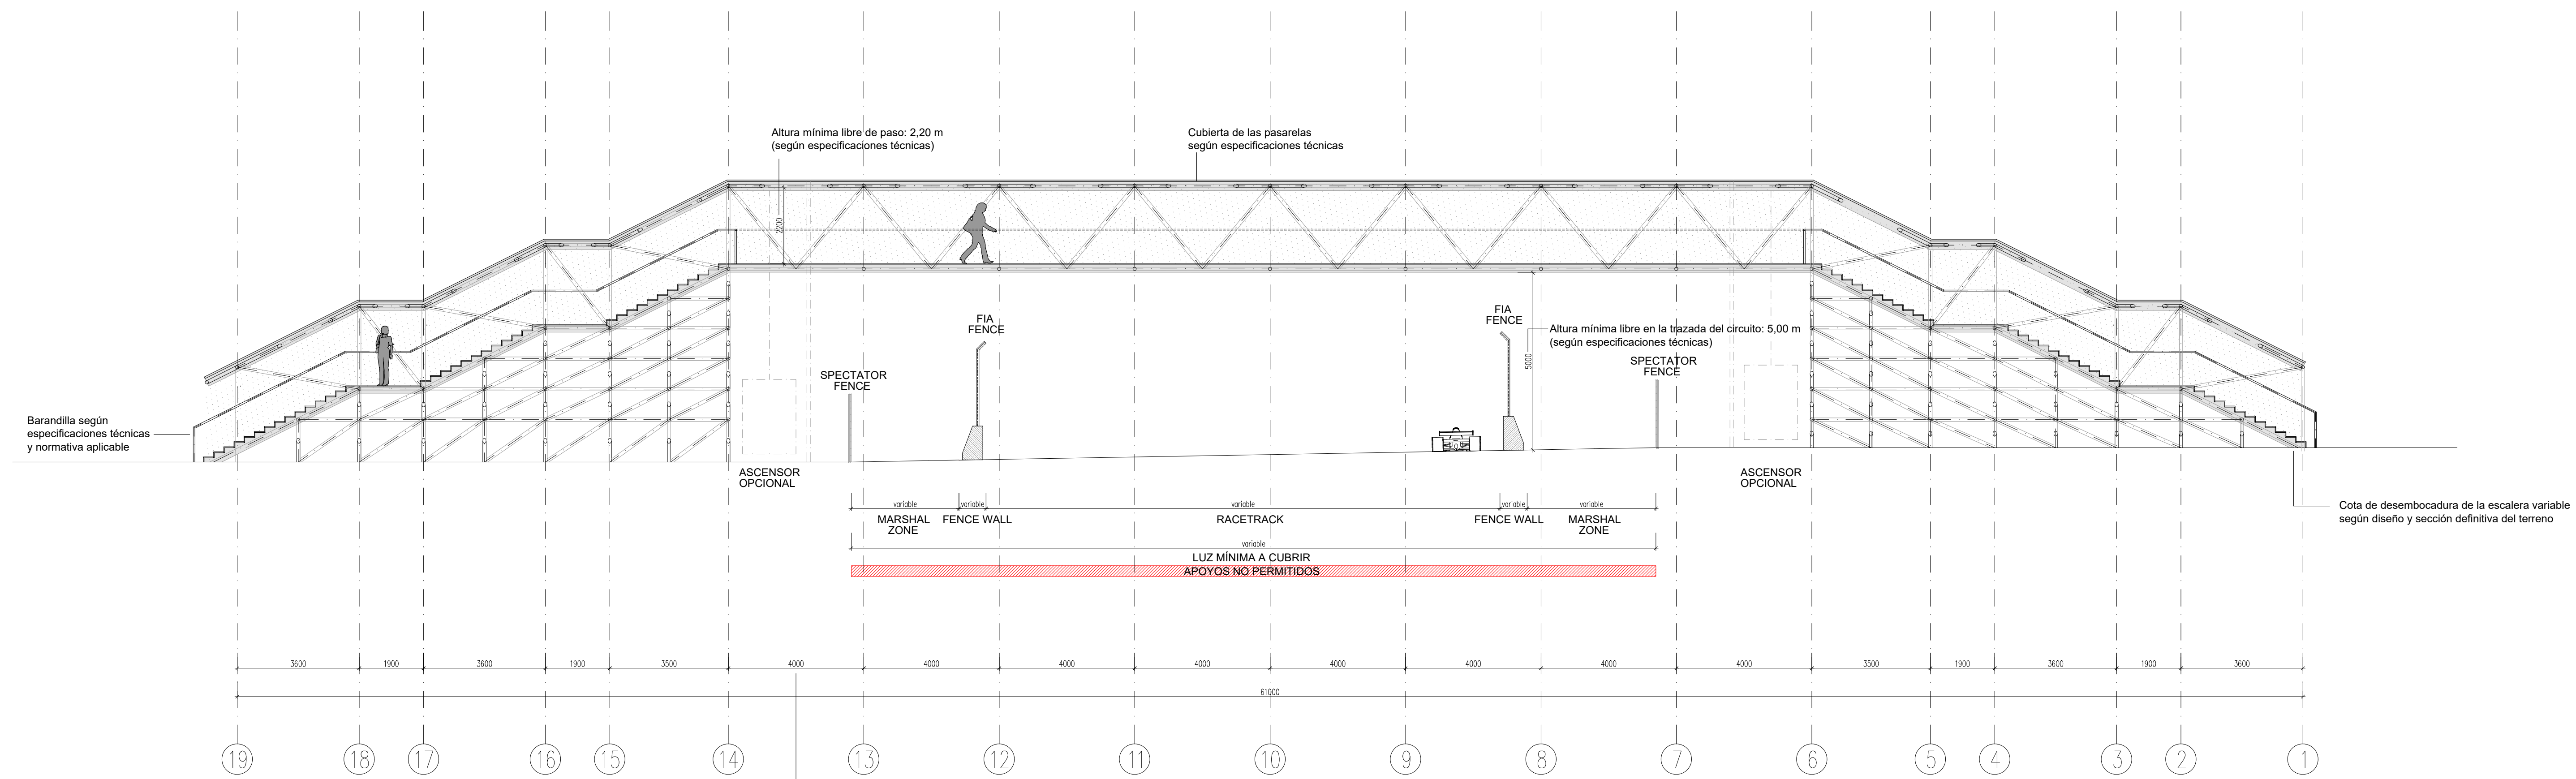

SECCIÓN A-A'


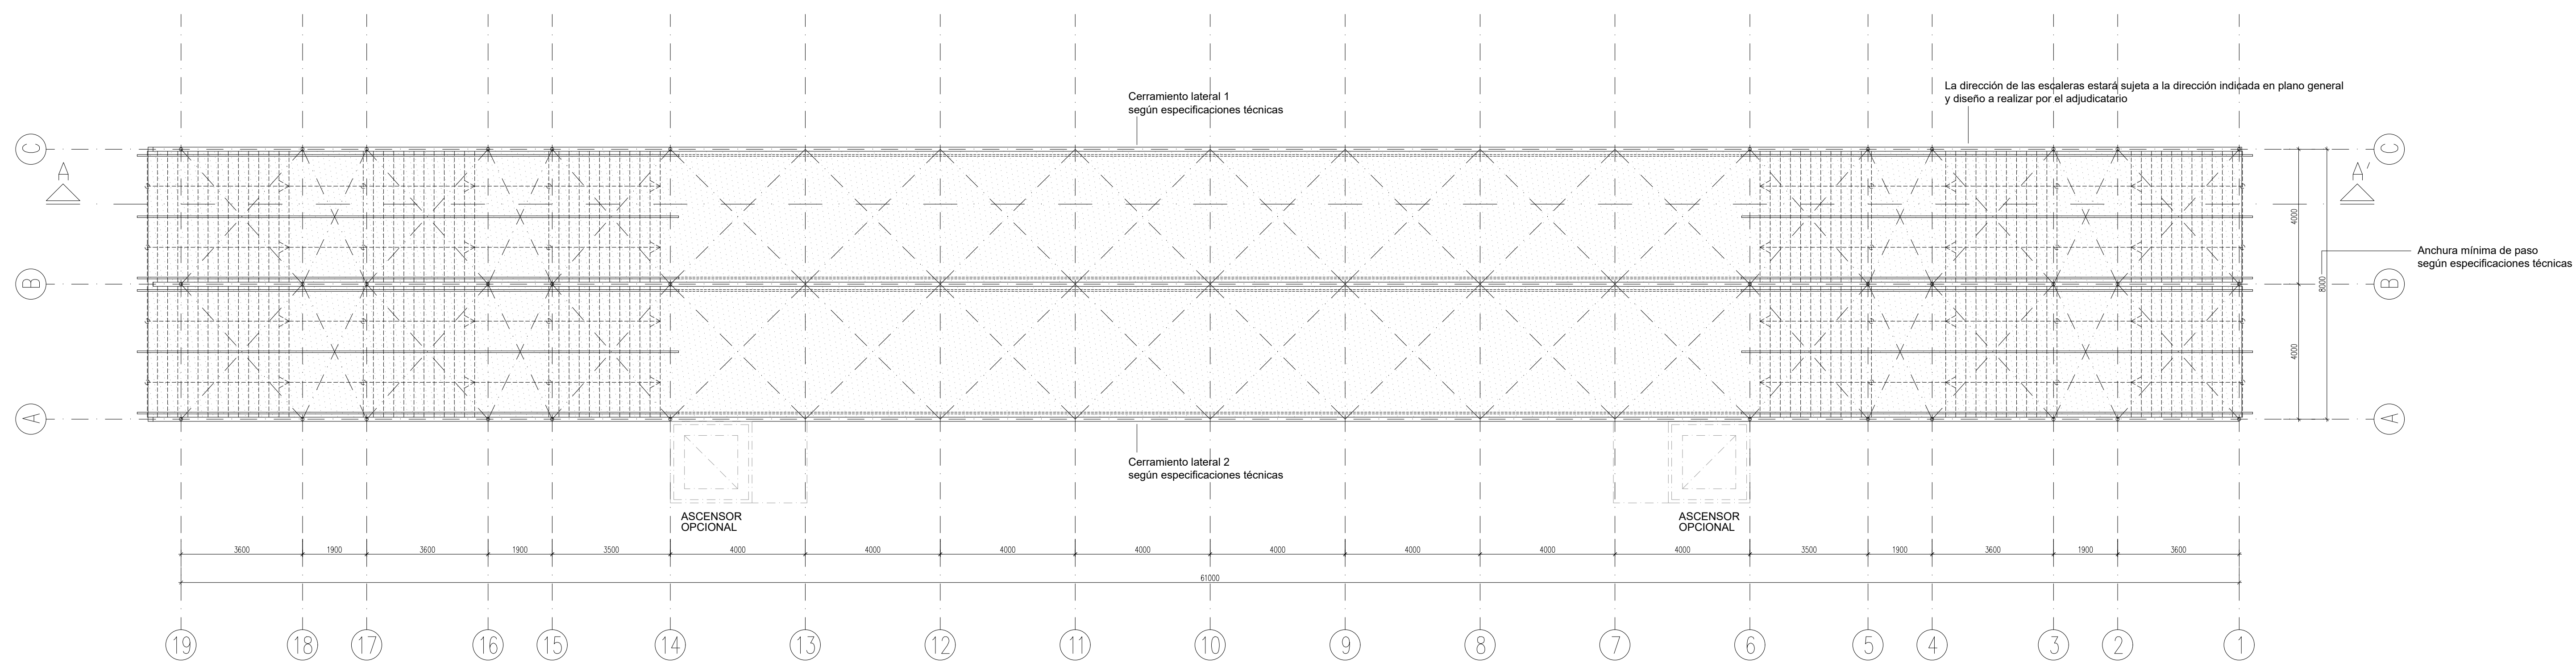


PLANTA



EXAMPLES

***All intellectual property rights to the content provided by the client remain with the client. This drawing is confidential and intended solely for the specified project use.

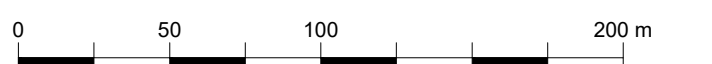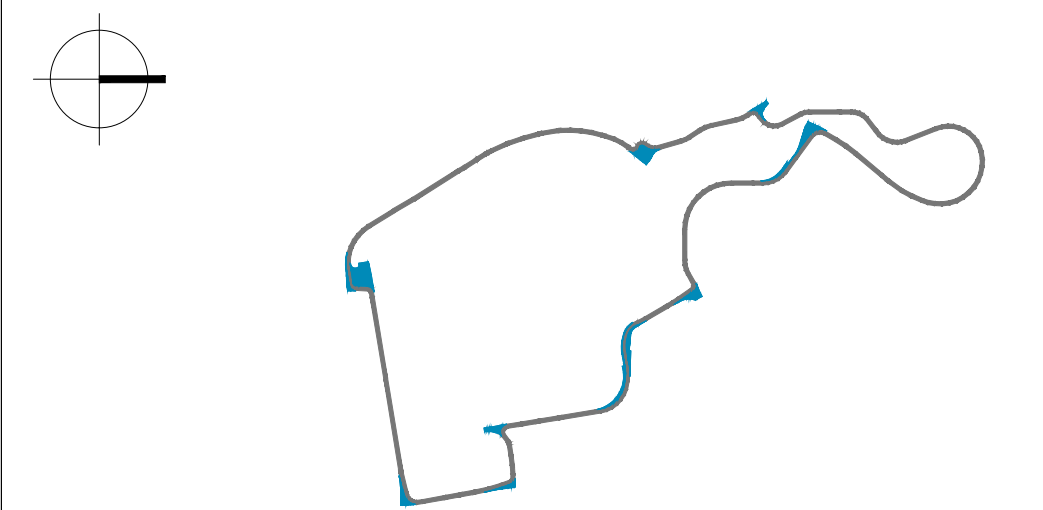[illegible]

STATUS: **CONCEPT DESIGN**

CLIENT:	 IFEMA MADRID	DATE: 23.12.2025
PROJECT:	F1 Street Circuit Madrid - Operations	DRAWING BY: goy CHECKED BY: hrj CAD-NO.: MAJ2438F5-00
DRAWING TITLE:	Temporary Structures - Bridges Ground Floor Section A-A'	PLO-NO.: 4852-010 SCALE: 1:100
DESIGN:	 Tilke T + 49 30 25 01 10 10 Tilke AG & Co. KG Oaklander Straße 10 10607 Berlin T + 49 30 25 01 10 10 Fax +49 30 25 01 10 10 E-Mail: info@tilke.com	DRAWING-NO.: TS-8 FS-3-00-00
CLIENT:	CONSULTANT:	REVISOR: